

AM EDUCATION RESEARCH ASSN

April 5 - 7, 2019 TORONTO

metro **toronto** convention centre
North Building, 300 Level




REVISION DATE:
11/30/2018 YS

BOOTH COUNT

Inventory as of 11/14/2018

| Dimension | Size | Qty | Soft |
|-----------|------|-----|--------|
| 10x10 | 100 | 134 | 13,400 |
| Totals: | | 134 | 13,400 |

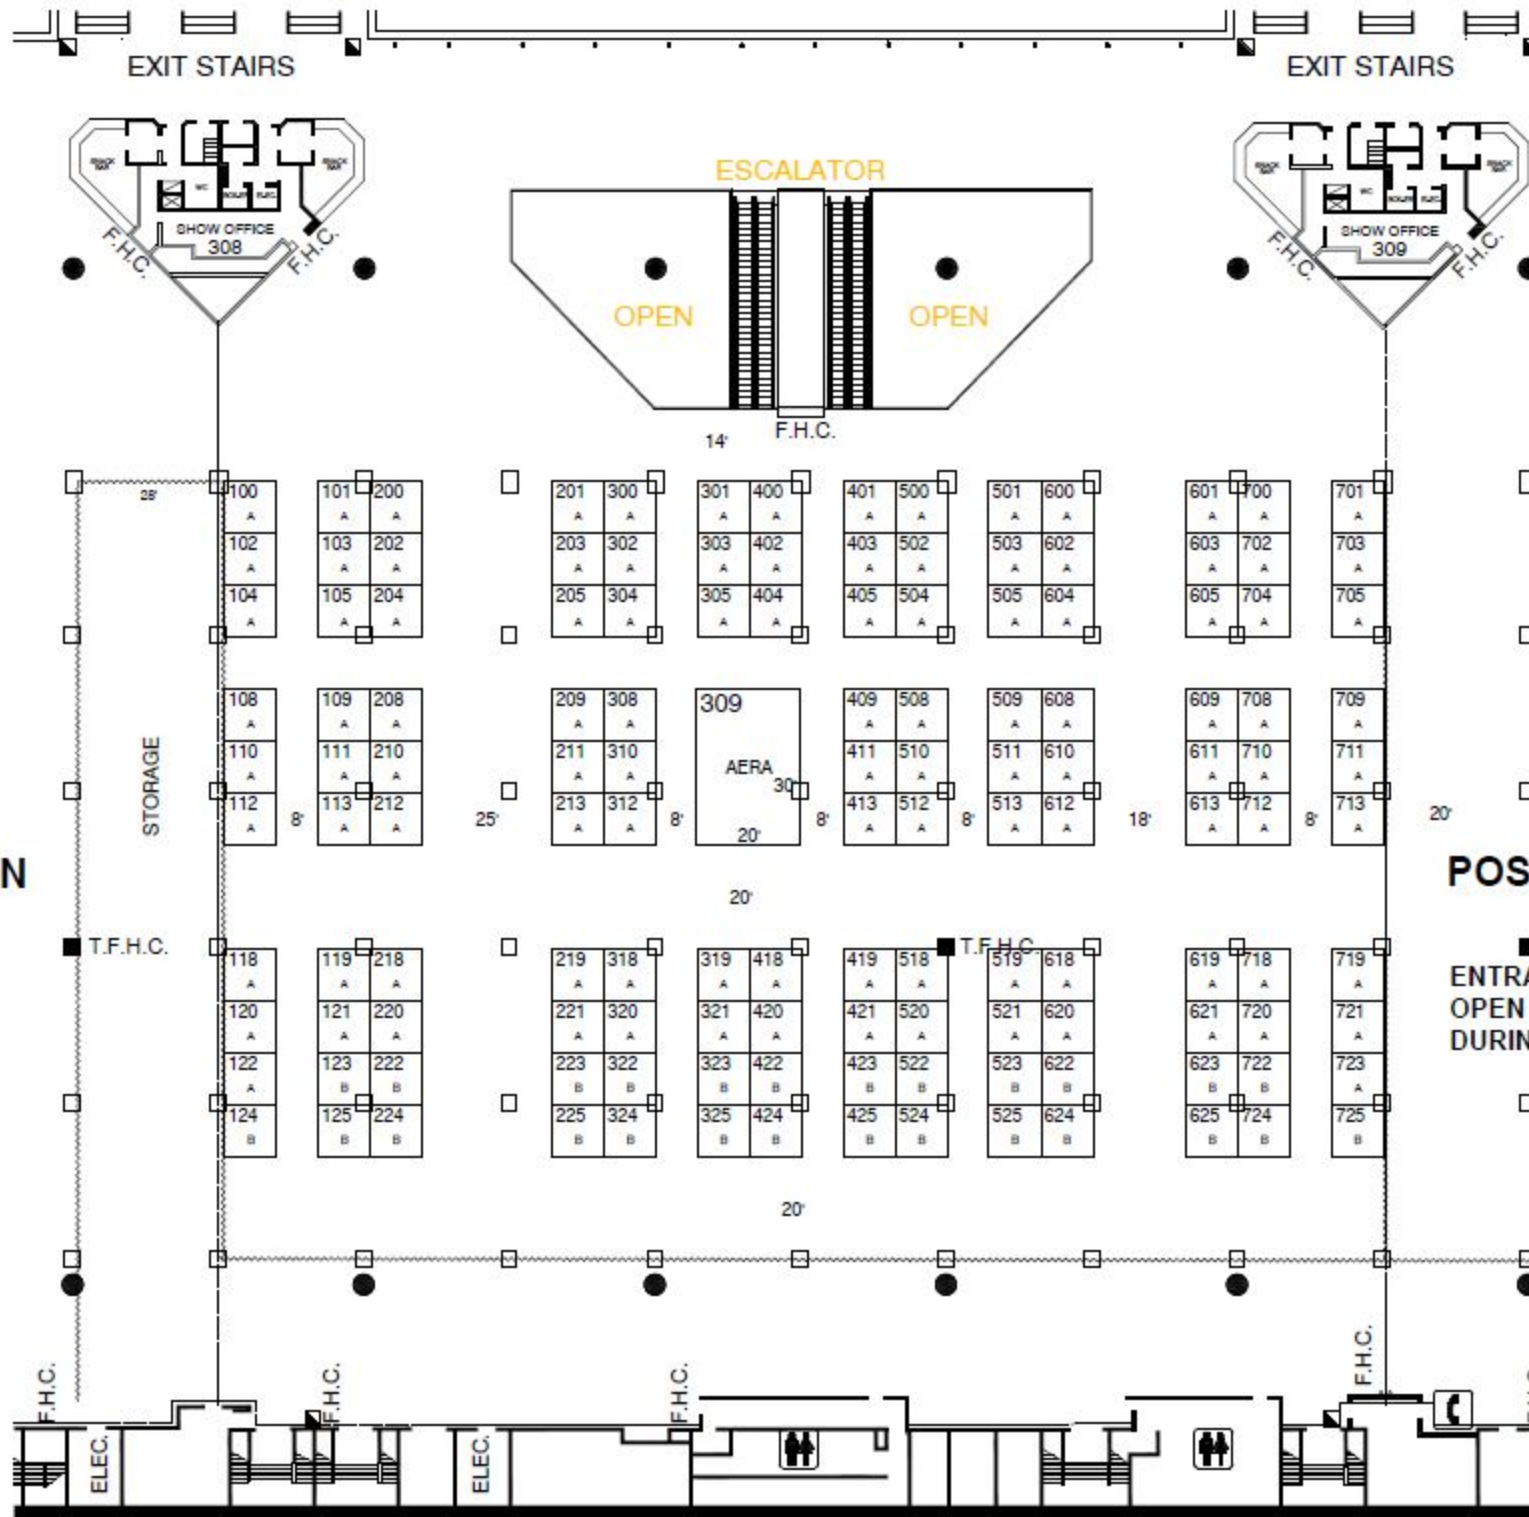

BLDG. LEGEND:

FREEMAN

DRAWING STARTED:
11/27/2018 YS
FILE PATH:
AERA19 300L FP.dwg

DRAWING NAME:
AERA19 300L FP
HALL NAME:
300L
JOB NUMBER:
-
ACCT. DIBC:
-

NOT TO SCALE

DISCLAIMER

EVERY EFFORT HAS BEEN MADE TO ENSURE THE ACCURACY OF ALL INFORMATION CONTAINED ON THIS FLOOR PLAN. HOWEVER NO WARRANTIES, EITHER EXPRESSED OR IMPLIED ARE MADE WITH RESPECT TO THIS FLOOR PLAN, IF THE LOCATION OF BUILDING COLUMNS, UTILITIES OR OTHER ARCHITECTURAL COMPONENTS OF THE FACILITY IS A CONSIDERATION IN THE CONSTRUCTION OR USAGE OF AN EXHIBIT, IT IS THE SOLE RESPONSIBILITY OF THE EXHIBITOR TO PHYSICALLY INSPECT THE FACILITY TO VERIFY ALL DIMENSIONS AND LOCATIONS.

© COPYRIGHT 2018, FREEMAN CO.
ALL RIGHTS RESERVED.

CONFIDENTIAL & PROPRIETARY

The information contained herein and attached to this email is the proprietary information of Freeman and by accessing the information, the recipient agrees to keep the information confidential and not disclose it to any third party without the prior consent of Freeman. Recipient also agrees to only use the information for its internal evaluation purposes and for no other purpose, without the prior consent of Freeman.